



ELEVATION

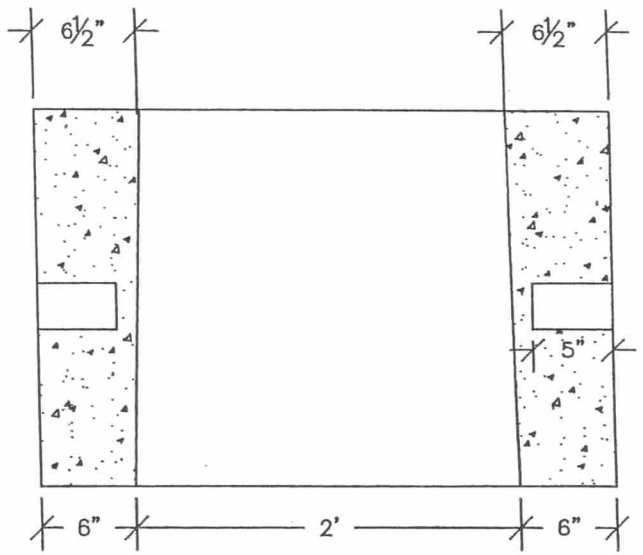

SECTION

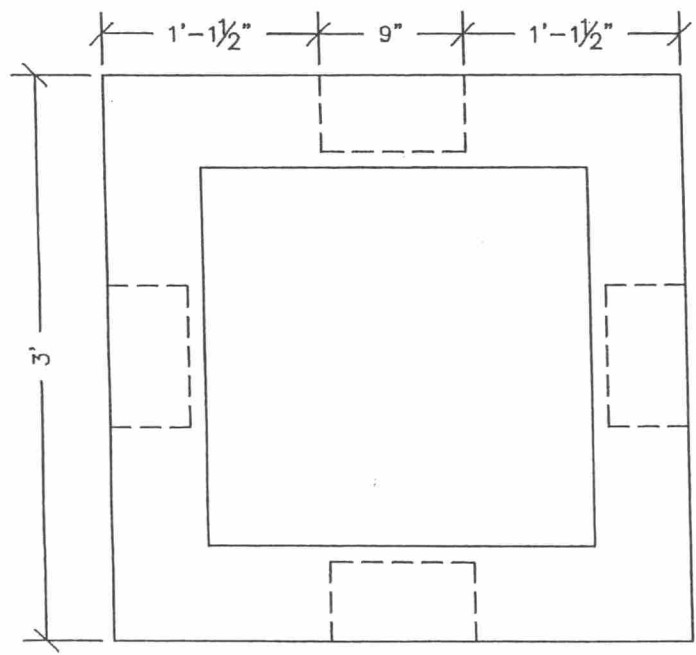

PLAN VIEW

NOTES:
 1. WEIGHT: 1,800#
 2.
 3.
 4.
 5.

LIFTING: (2) 3/4" COIL LOOP INSERTS

FAIRBANKS PRECAST & REBAR

1122 BRADWAY ROAD NORTH POLE AK, 99705
 PHONE: (907) 488-9763 FAX: (907) 488-8300

SCALE: NTS DRAWN BY: TWD

DATE: 3-17-04 REVISED: 2/8/06 TWD

TYPE II JUNCTION BOX RISER